



Gonville & Caius College - Duxford Holding

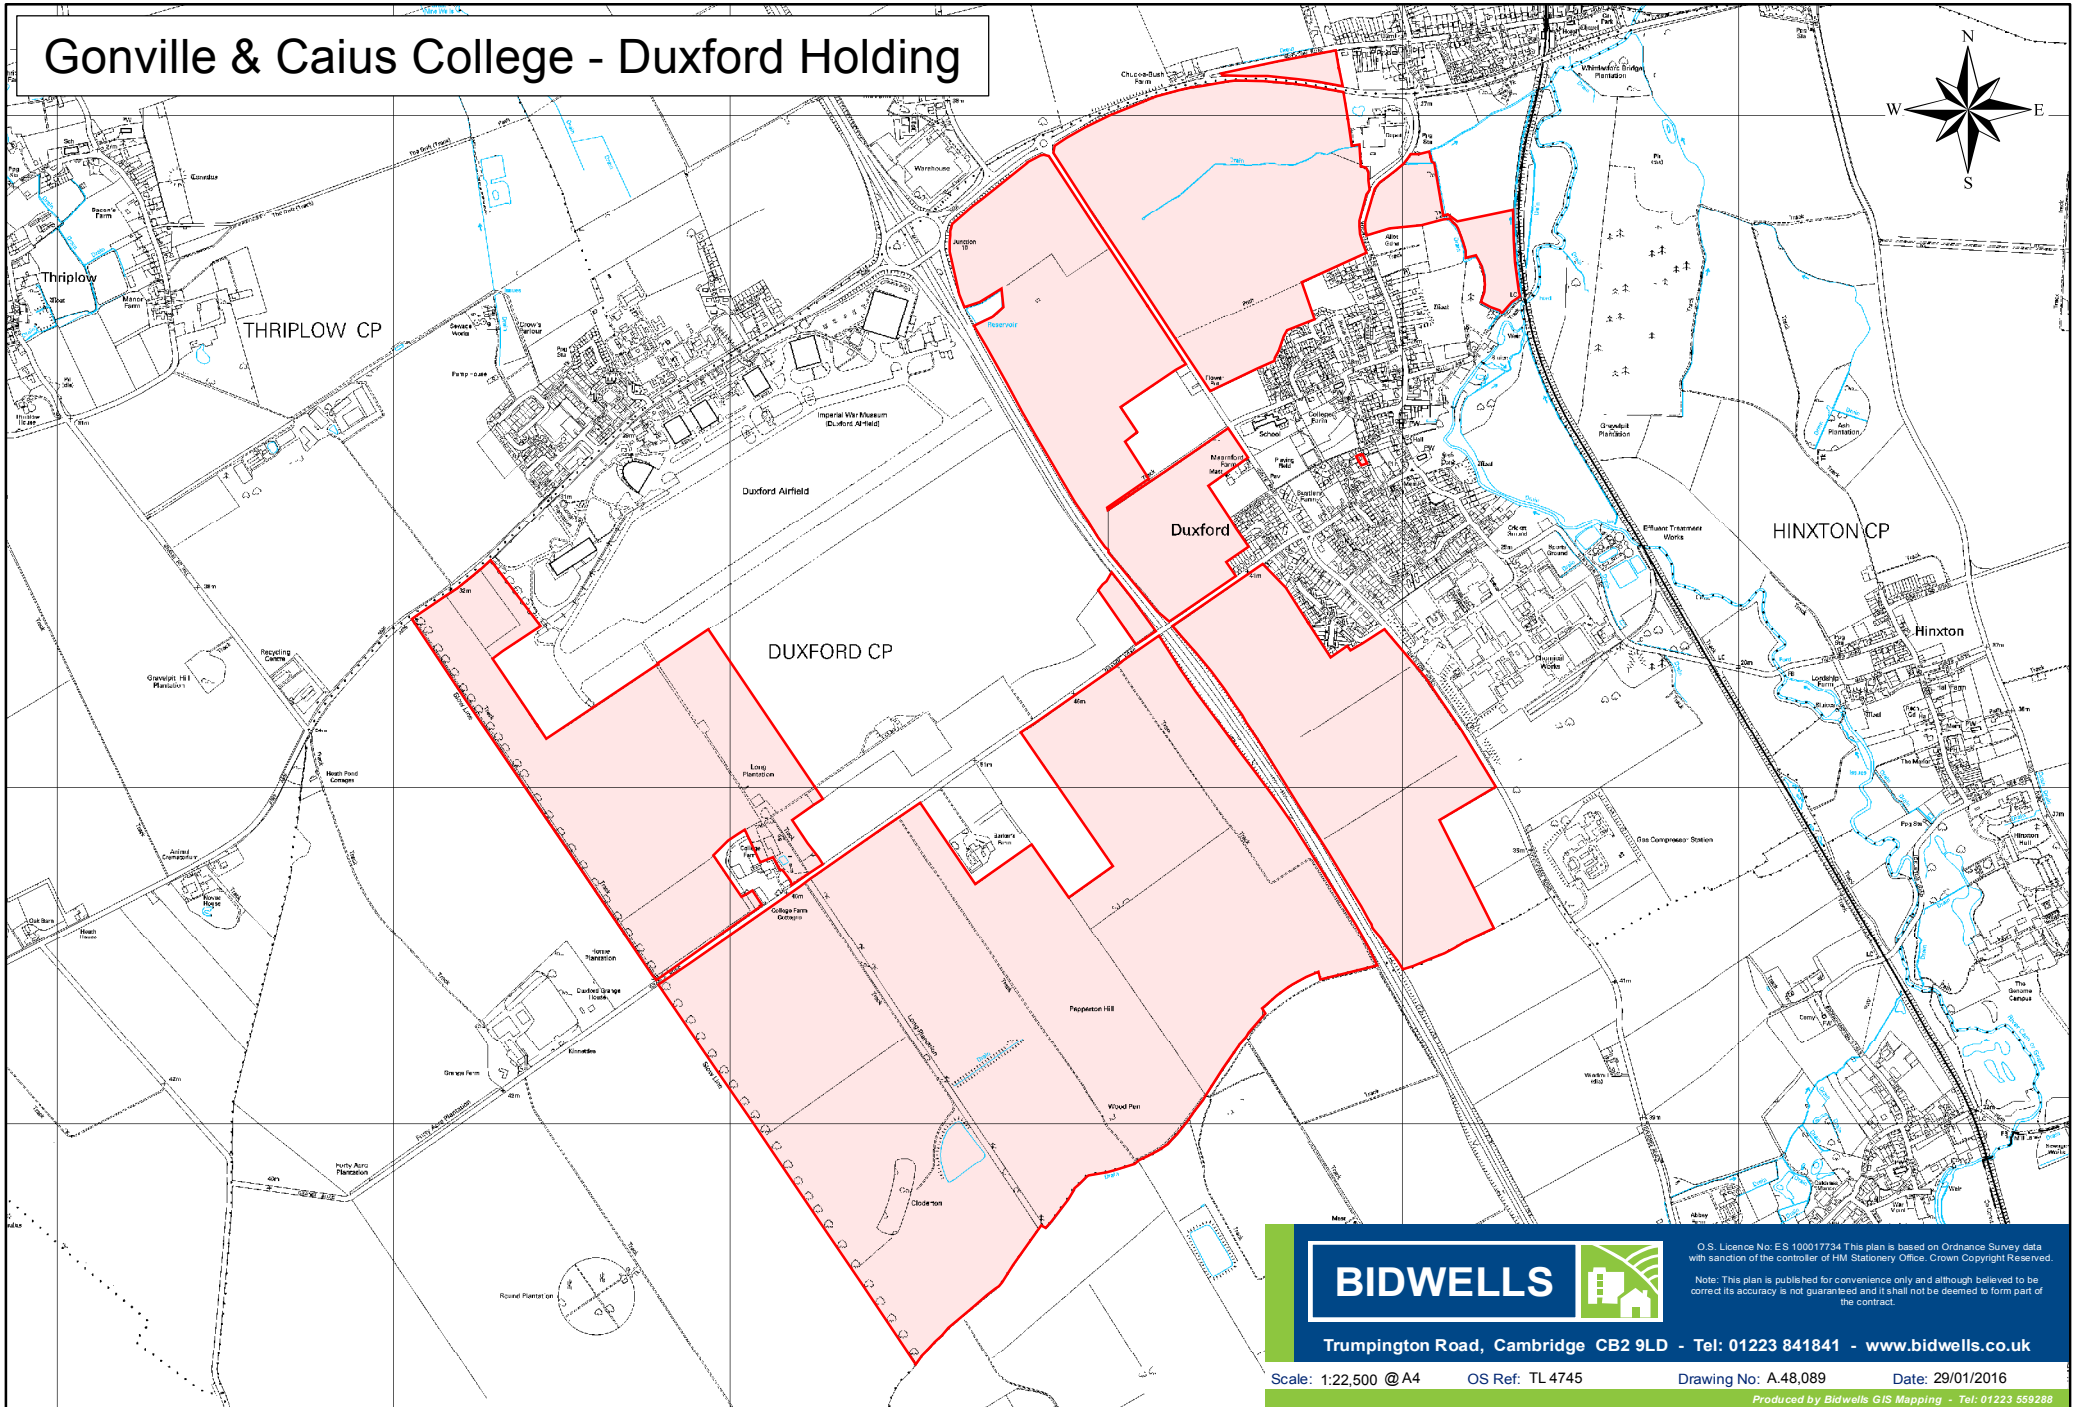

BIDWELLS

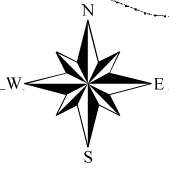

O.S. Licence No: ES 100017734 This plan is based on Ordnance Survey data with sanction of the controller of HM Stationery Office. Crown Copyright Reserved.

Note: This plan is published for convenience only and although believed to be correct its accuracy is not guaranteed and it shall not be deemed to form part of the contract.

Trumpington Road, Cambridge CB2 9LD - Tel: 01223 841841 - www.bidwells.co.uk

Scale: 1:22,500 @A4 OS Ref: TL 4745 Drawing No: A.48,089 Date: 29/01/2016

Produced by Bidwells GIS Mapping - Tel: 01223 559288